

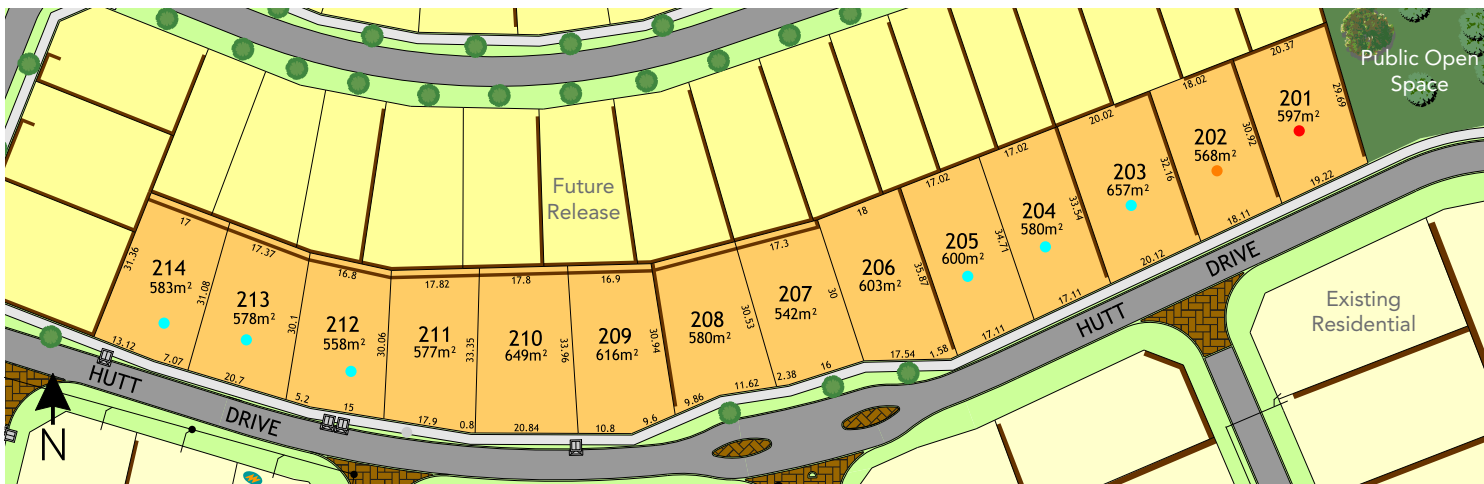


Preliminary

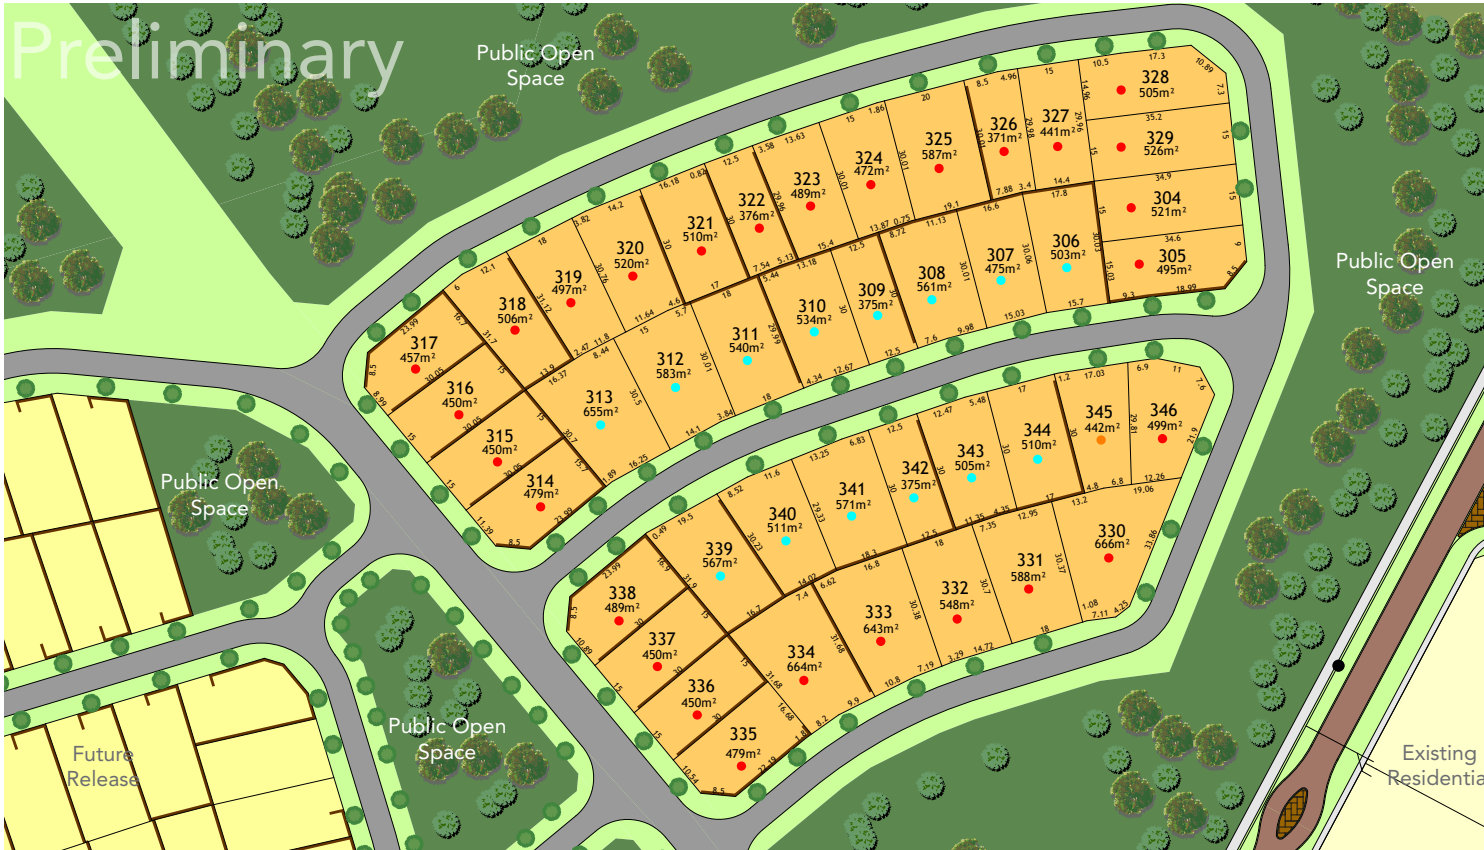

-WILDWOOD-

Dalyellup  
-BEACH-

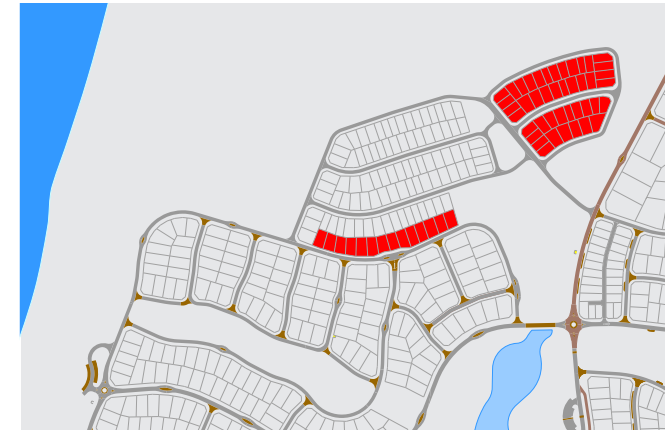

- Stage 1
- Future Residential
- Existing Residential
- Brick Paving
- Footpath (Grey)
- Retaining Wall
- Bushfire Attack Level
- BAL 12.5
- BAL 19
- BAL 29
- Street Tree (Indicative Only)

\* For lots to meet BAL 29 conditions refer to Bushfire Management Plan for setback distances.

**For all enquiries, please contact:**

**Angelica 0477 924 777**  
**Anthony 0427 619 857**