



Preliminary

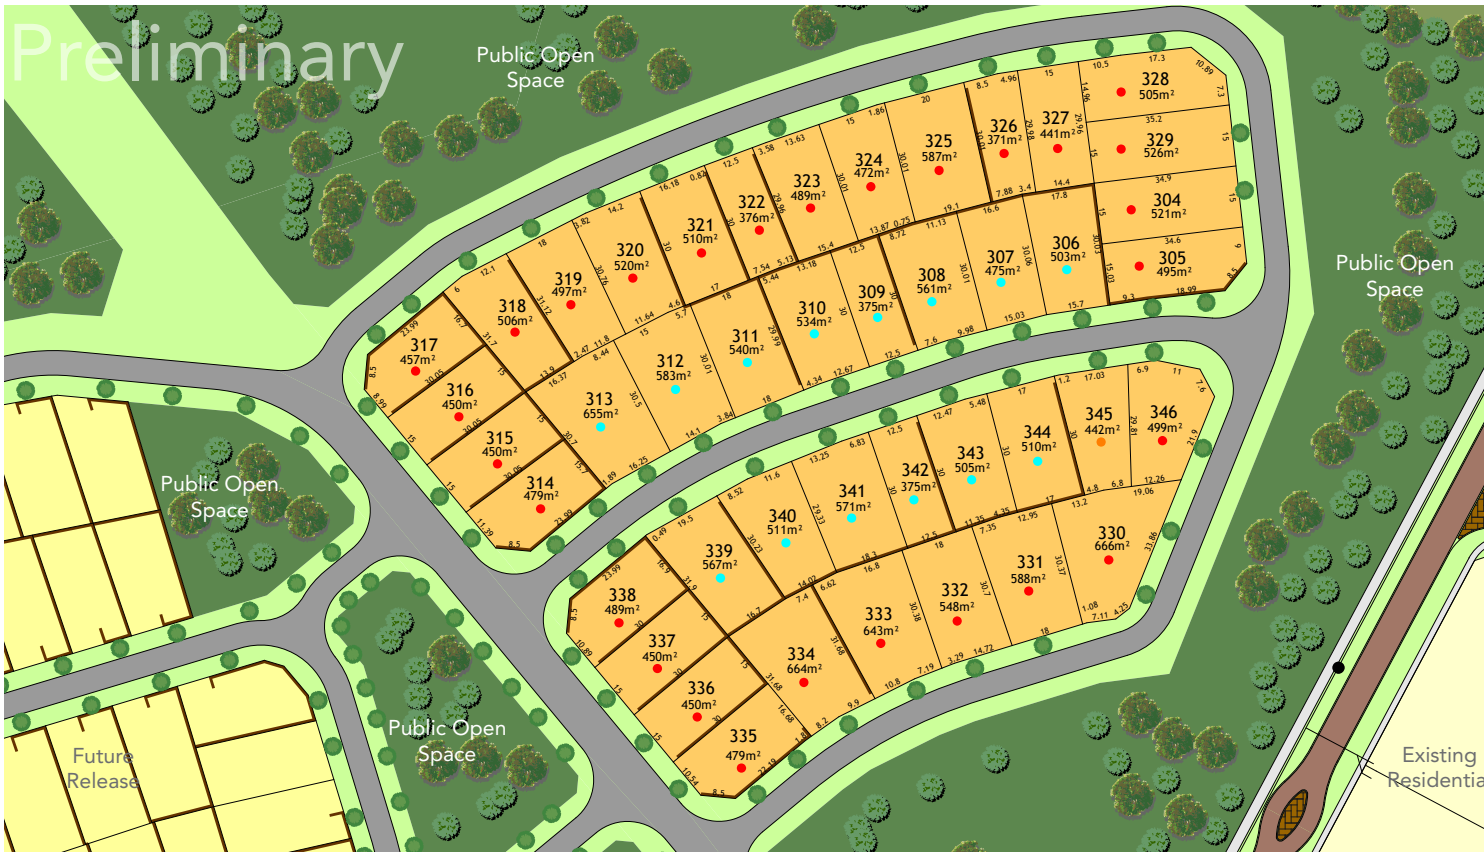

-WILDWOOD-

Dalyellup
-BEACH-

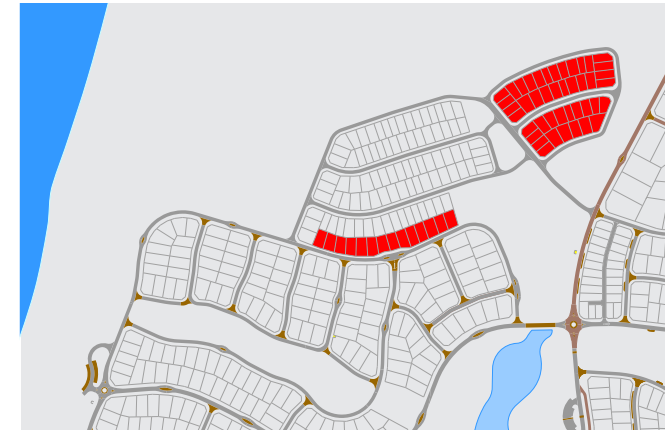

- Stage 1
- Future Residential
- Existing Residential
- Brick Paving
- Footpath (Grey)
- Retaining Wall
- Bushfire Attack Level
● BAL 12.5 ● BAL 19 ● BAL 29
- Street Tree (Indicative Only)

* For lots to meet BAL 29 conditions refer to Bushfire Management Plan for setback distances.

For all enquiries, please contact:

Anthony 0427 619 857