


**WARNING**  
BEWARE OF UNDERGROUND/OVERHEAD SERVICES  
THE LOCATION OF SERVICES ARE APPROXIMATE ONLY AND THEIR EXACT POSITION SHOULD BE PROVEN ON SITE. NO GUARANTEE IS GIVEN THAT ALL EXISTING SERVICES ARE SHOWN. SPECIAL CONSIDERATION SHOULD BE GIVEN TO CONSTRUCTION PROCEDURES UNDER OVERHEAD ELECTRICITY TRANSMISSION LINES.

file name: 30881CR200.dwg, layout name: CR200, plotted by: Dattiy, Station  
file location: G:\30881CR200\30881CR200.dwg, plot date: 03/10/2023 5:02 PM, Sheet 2 of 30 Sheets

6	COUNCIL COMMENTS	BM	03/10/23
5	DRAINAGE CHANGES	BM	26/07/23
4	MASTERPLAN CHANGES	BM	17/06/23
3	LOT BOUNDARY UPDATED	BM	08/02/23
2	LOT 481 ADDED	BM	10/10/22
1	COUNCIL COMMENTS ADDRESSED	BM	04/10/22
0	ISSUED FOR CONSTRUCTION	BM	21/09/22
B	COUNCIL COMMENTS ADRESSED	MR	29/07/22
Rev	Amendments	Approved	Date

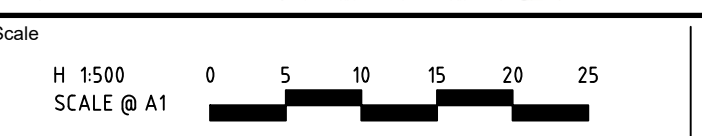

ISO 9001  
ISO 14001  
ISO 45001  
System Certified

© Spiire Australia Pty Ltd All Rights Reserved  
This document is produced by Spiire Australia Pty Ltd solely for the benefit of and use by the client in accordance with the terms of the retainer. Spiire Australia Pty Ltd does not and shall not assume any responsibility or liability whatsoever to any third party arising out of any use or reliance by third party on the content of this document.




L6 414 LA TROBE STREET PO BOX 16084 MELBOURNE  
VICTORIA 8007 AUSTRALIA T 61 3 9993 7888  
spiire.com.au ABN 55 050 029 635



Designed  
A. KHURSHID  
Authorised  
M. READMAN  
Checked  
B. MUGRIDGE  
Date  
18/05/22


**BLUESTONE TARNEIT  
STAGE 4  
ROAD AND DRAINAGE  
LAYOUT PLANS - SHEET 1**  
WYNDHAM CITY COUNCIL  
SATTERLEY PROPERTY GROUP



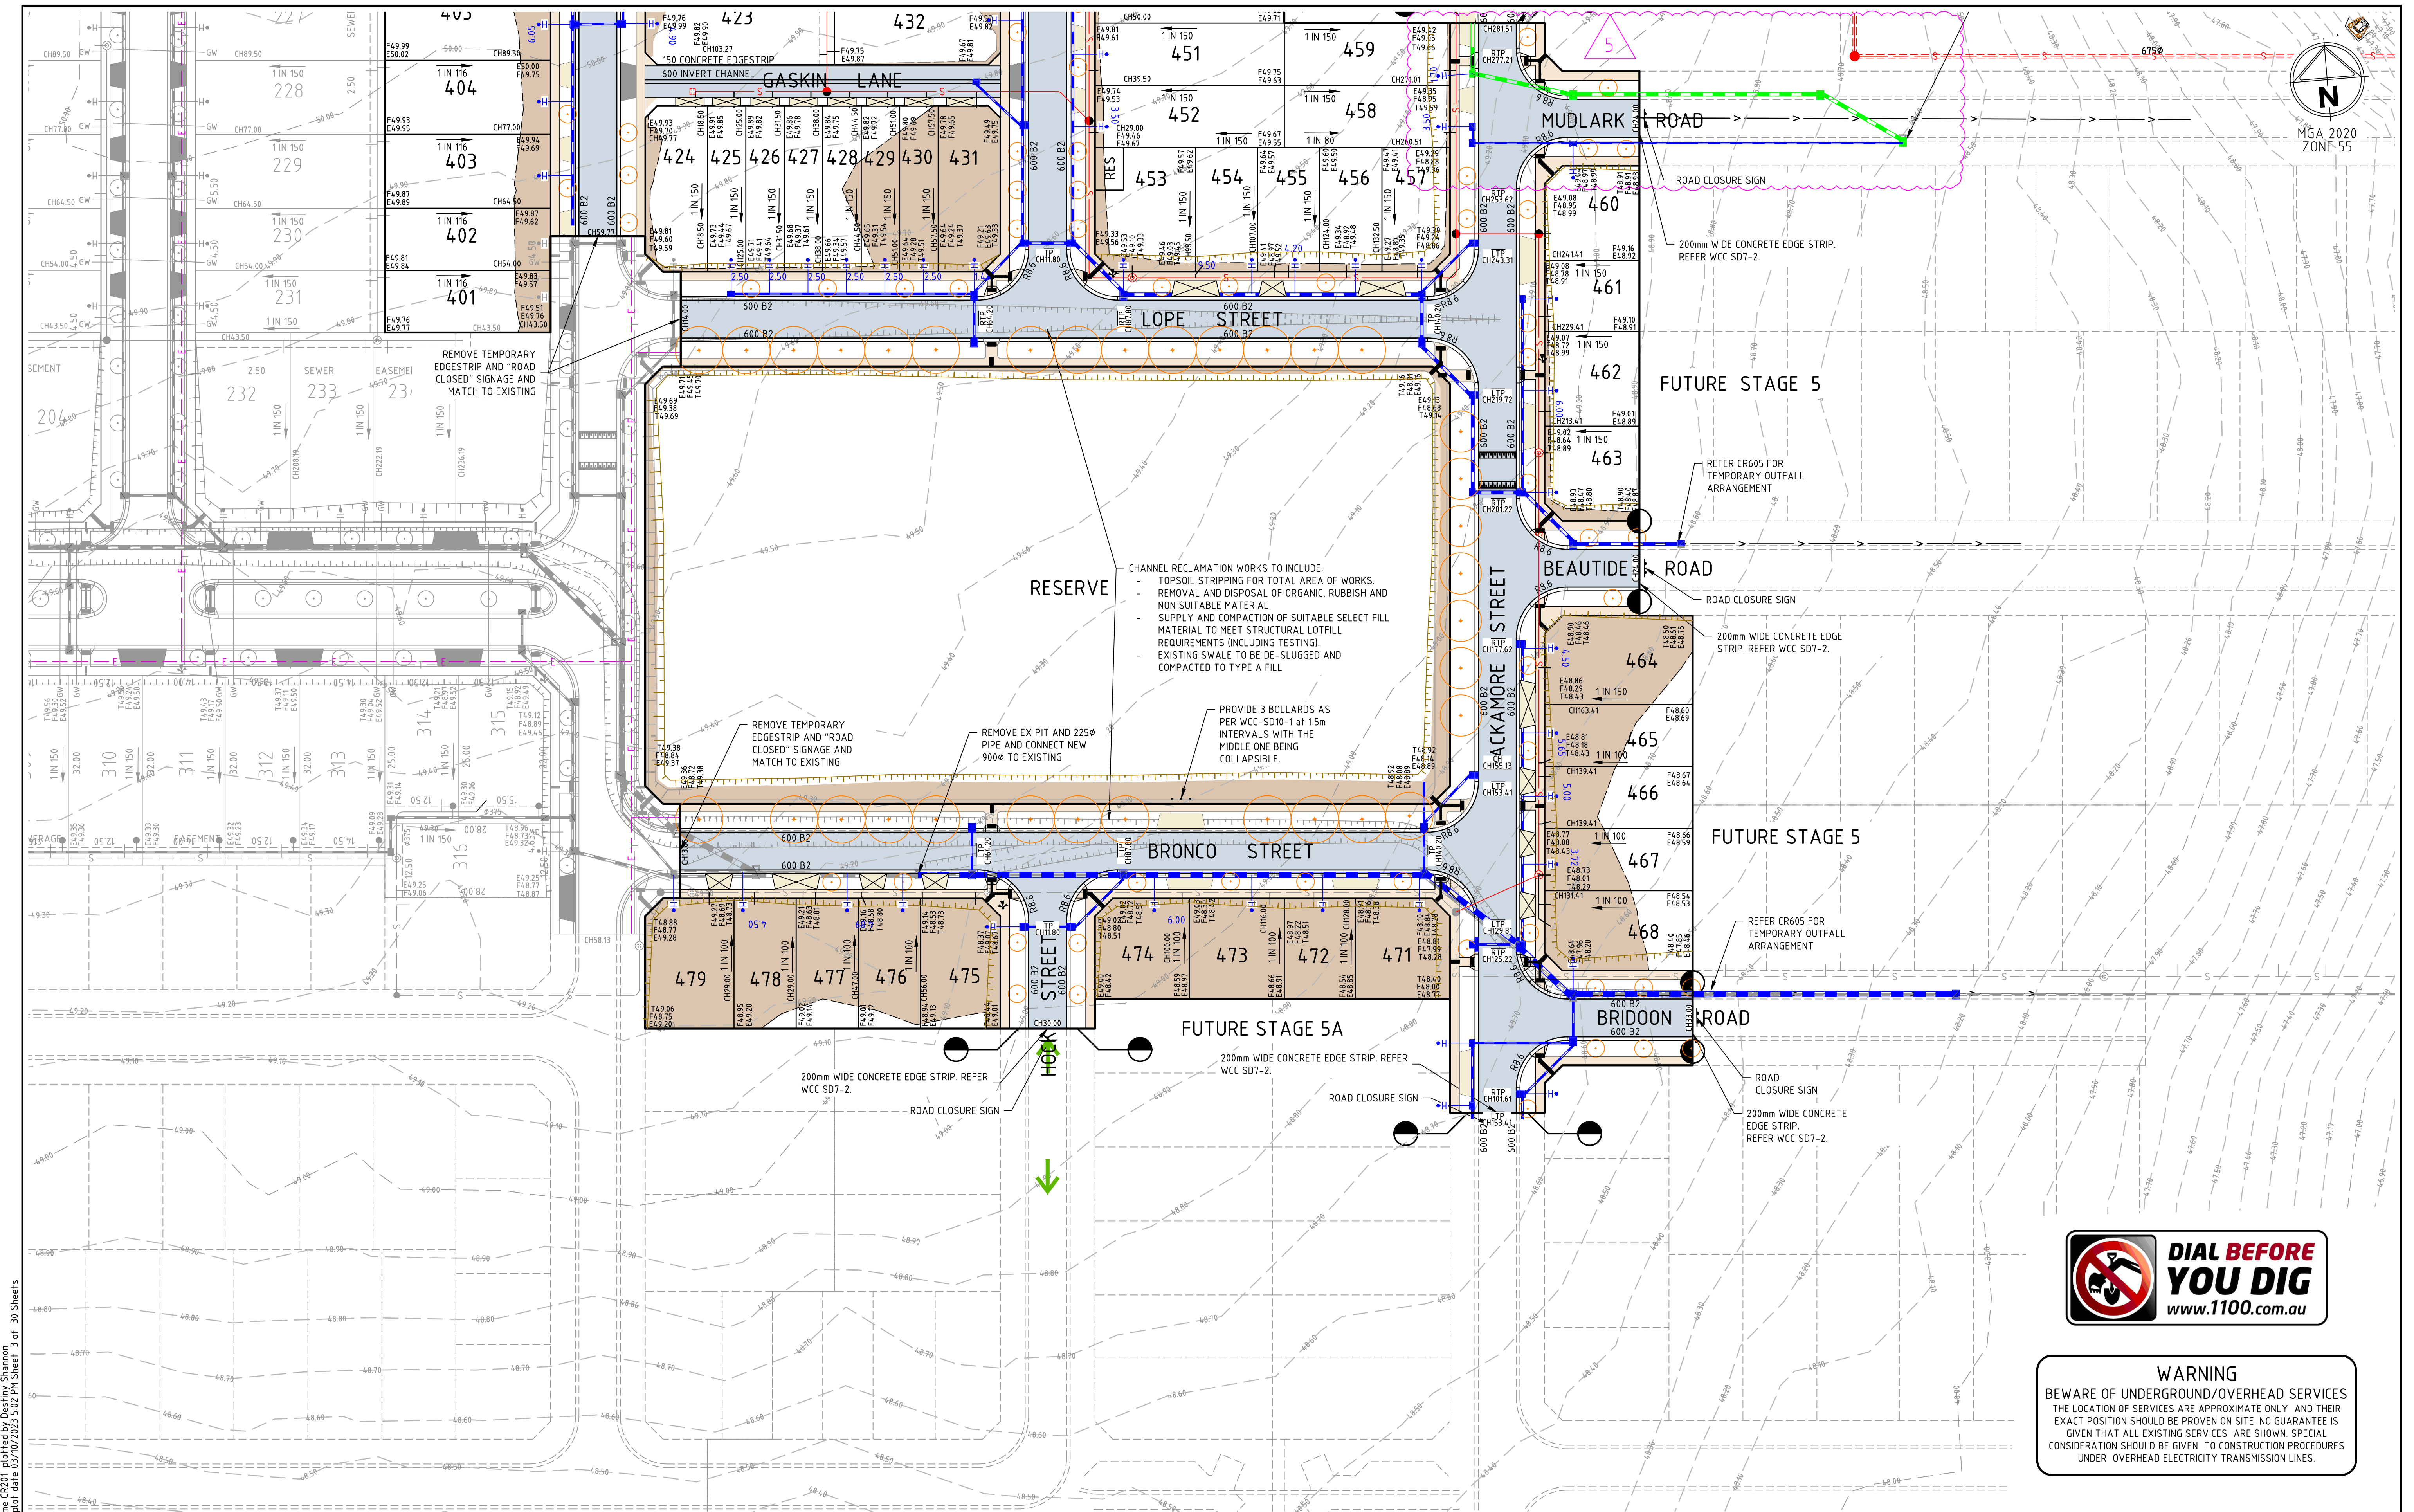

file name: 30881CR201.dwg, layout name: C5001, plotted by: Destiny, Stanton  
file location: G:\30881CR201\30881CR201.dwg, plot date: 03/10/2023 5:02 PM, Sheet 3 of 30 Sheets

5	COUNCIL COMMENTS	BM	03/10/23
4	DRAINAGE CHANGES	BM	26/07/23
3	MASTERPLAN CHANGES	BM	17/06/23
2	LOT BOUNDARY UPDATED	BM	08/02/23
1	LOT 481 ADDED	BM	10/10/22
0	ISSUED FOR CONSTRUCTION	BM	21/09/22
B	COUNCIL COMMENTS ADRESSED	MR	29/07/22
A	ISSUED FOR APPROVAL	MR	18/05/22
Rev	Amendments	Approved	Date

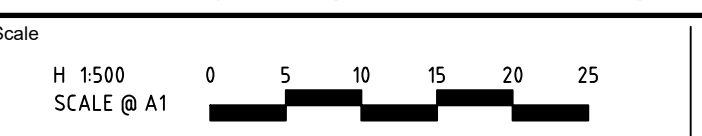

ISO 9001  
ISO 45001  
ISO 14001  
System Certified

© Spiire Australia Pty Ltd All Rights Reserved  
This document is produced by Spiire Australia Pty Ltd solely for the benefit of and use by the client in accordance with the terms of the retainer. Spiire Australia Pty Ltd does not and shall not assume any responsibility or liability whatsoever to any third party arising out of any use or reliance by third party on the content of this document.

**spiire**

L6 414 LA TROBE STREET PO BOX 16084 MELBOURNE  
VICTORIA 8007 AUSTRALIA T 61 3 9993 7888  
spiire.com.au ABN 55 050 029 635

**Satterley**

Designed A. KHURSHID	Checked B. MUGRIDGE
Authorised M. READMAN	Date 18/05/22

**BLUESTONE TARNEIT  
STAGE 4  
ROAD AND DRAINAGE  
ROAD LAYOUT PLANS - SHEET 2**  
WYNDHAM CITY COUNCIL  
SATTERLEY PROPERTY GROUP

**CONSTRUCTION** Drg No **30881CR201** Rev **5**



**WARNING**  
BEWARE OF UNDERGROUND/OVERHEAD SERVICES  
THE LOCATION OF SERVICES ARE APPROXIMATE ONLY AND THEIR EXACT POSITION SHOULD BE PROVEN ON SITE. NO GUARANTEE IS GIVEN THAT ALL EXISTING SERVICES ARE SHOWN. SPECIAL CONSIDERATION SHOULD BE GIVEN TO CONSTRUCTION PROCEDURES UNDER OVERHEAD ELECTRICITY TRANSMISSION LINES.